

70'-0"

DECK ABOVE

EXIT STAIR B

CARD ACCESS

MECH./ELECT. 018

GAMES AREA 007

A.H.S. AREA 006

OFFICE 019

OFFICE 020

OFFICE 021

NURSE 005

STAFF ROOM 009

BOARD ROOM 010

B/R 004

CORR. 008

OFFICE 011

B.F. W/R 015

B.F. W/R 016

SUPPLIES 017

LAUNDRY 003

CORR. 001

OFFICE 012

SUPPLIES 002

OFFICE 014

OFFICE 013

EXIT STAIR A

CARD ACCESS

DECK ABOVE


35'-1"

34'-11"

3

PROPOSED BASEMENT FLOOR PLAN


1/8" = 1'-0"

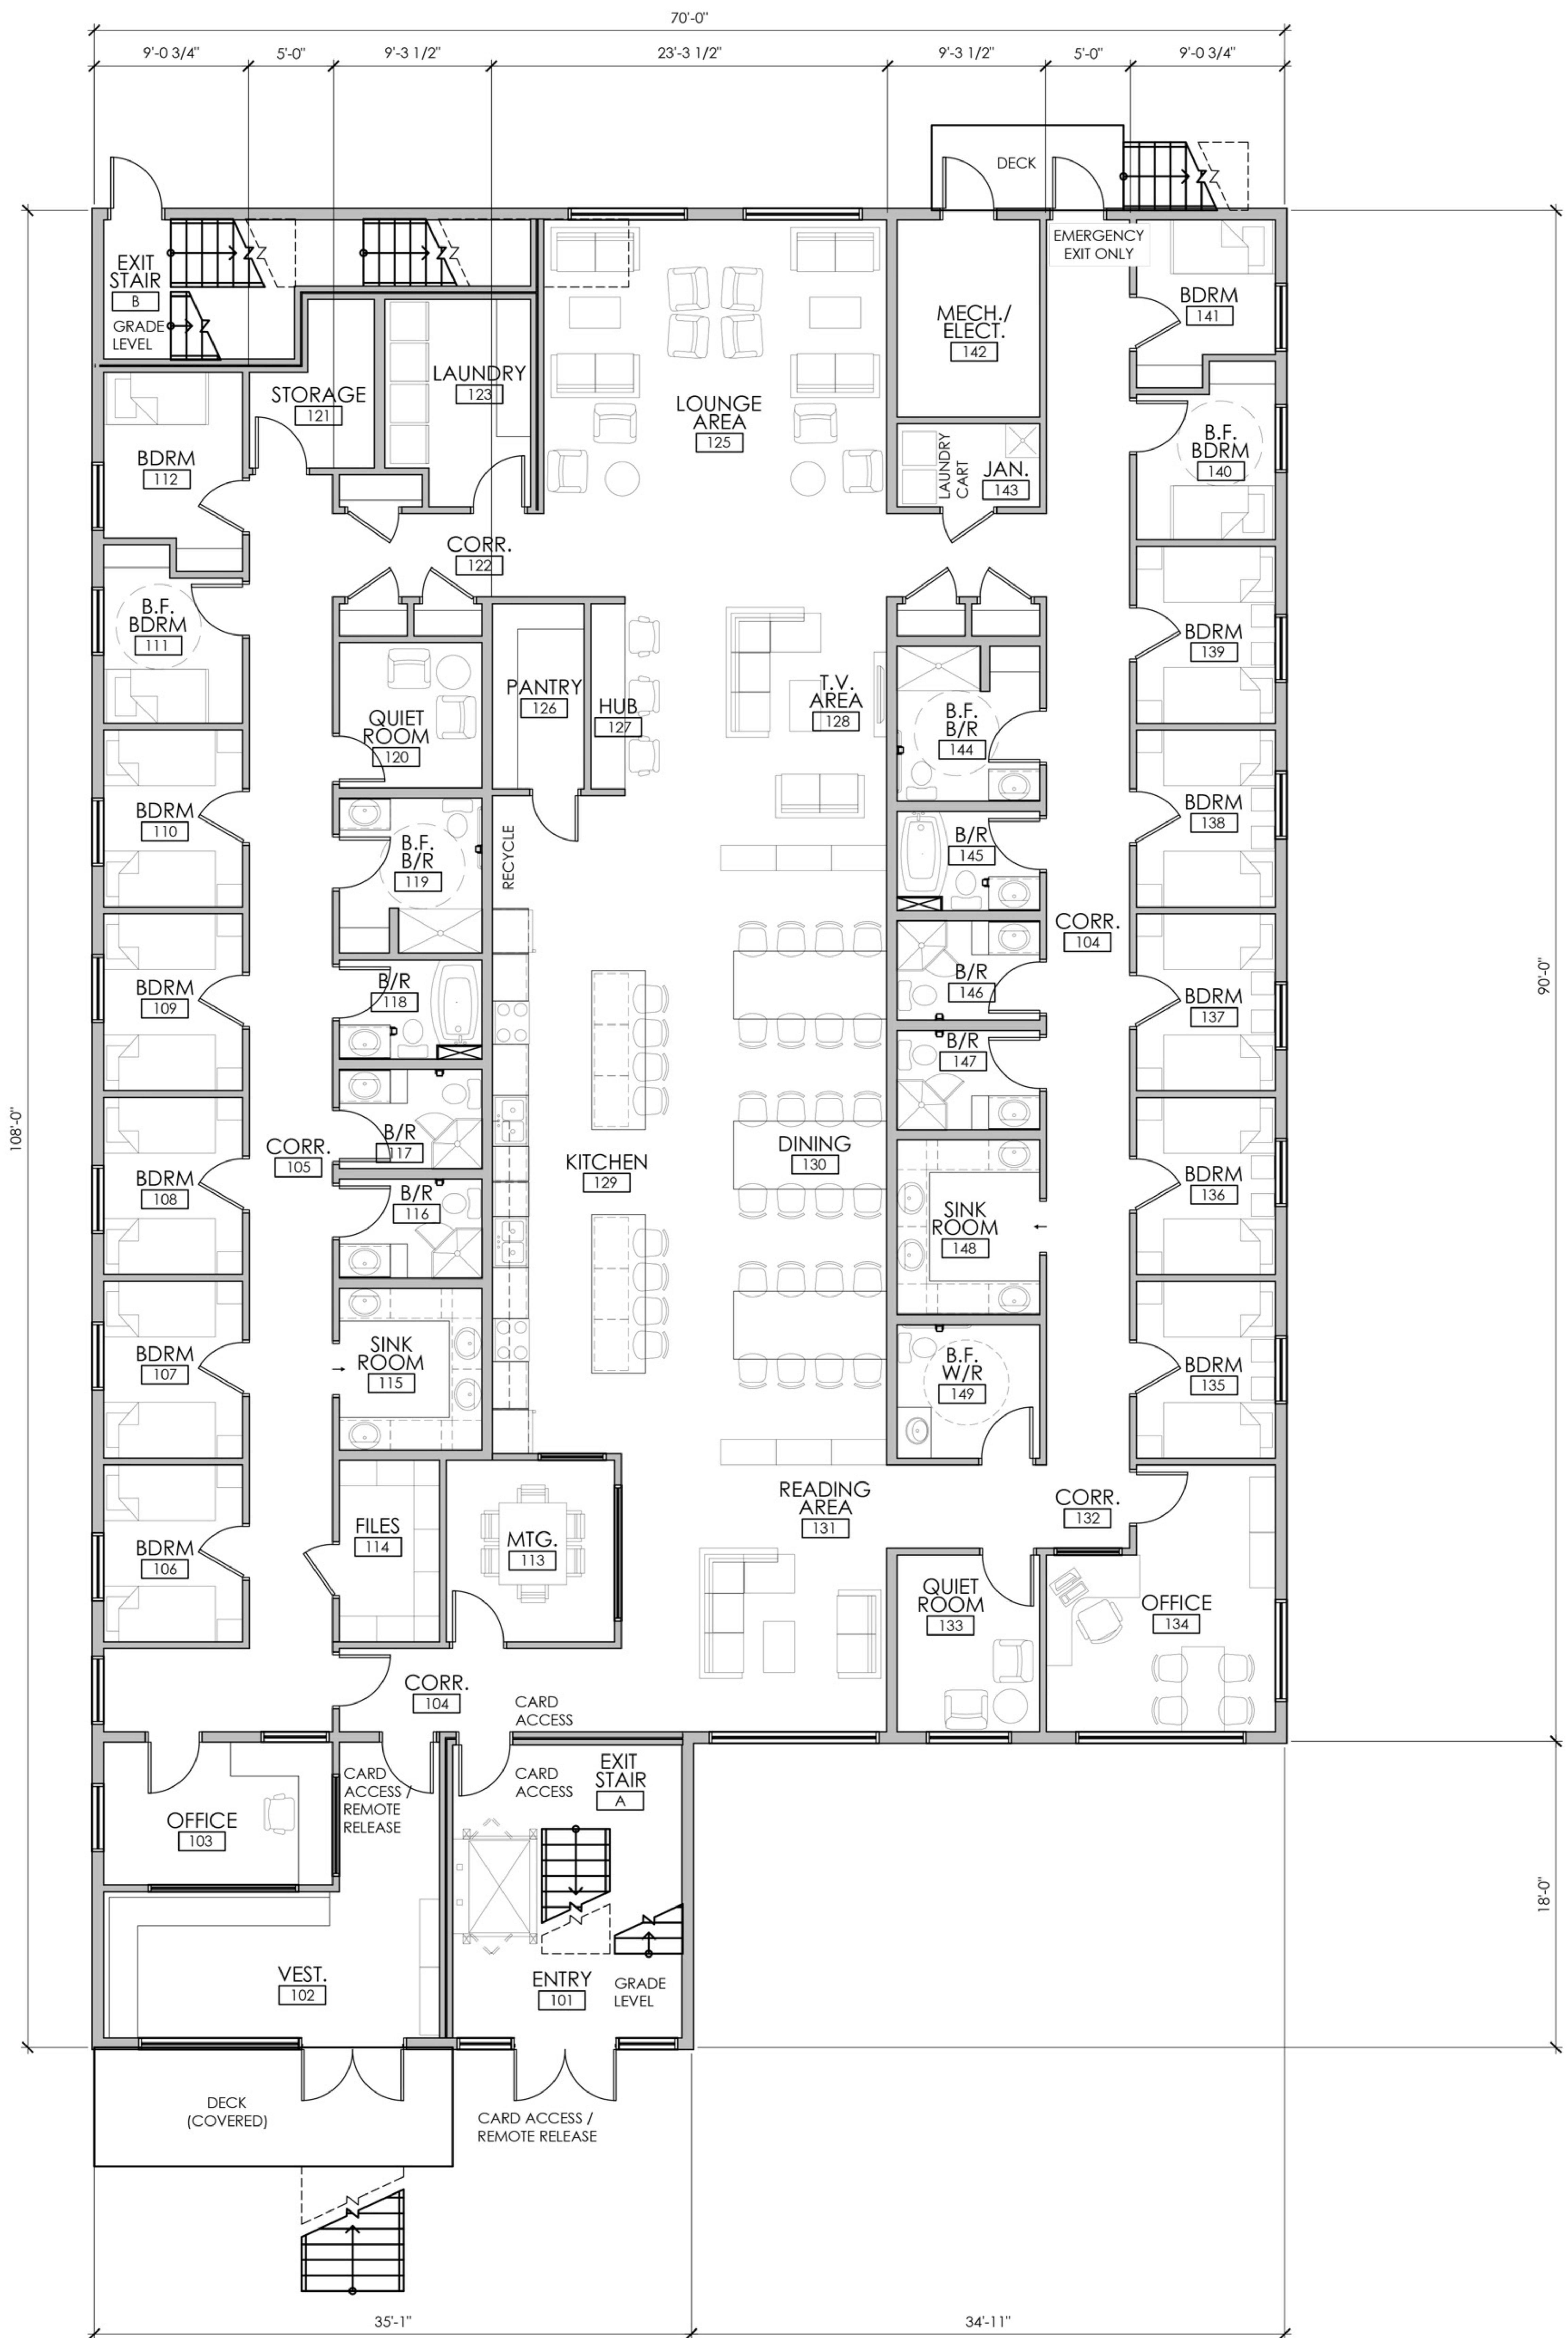

2

PROPOSED MAIN FLOOR PLAN

1/8" = 1'-0"

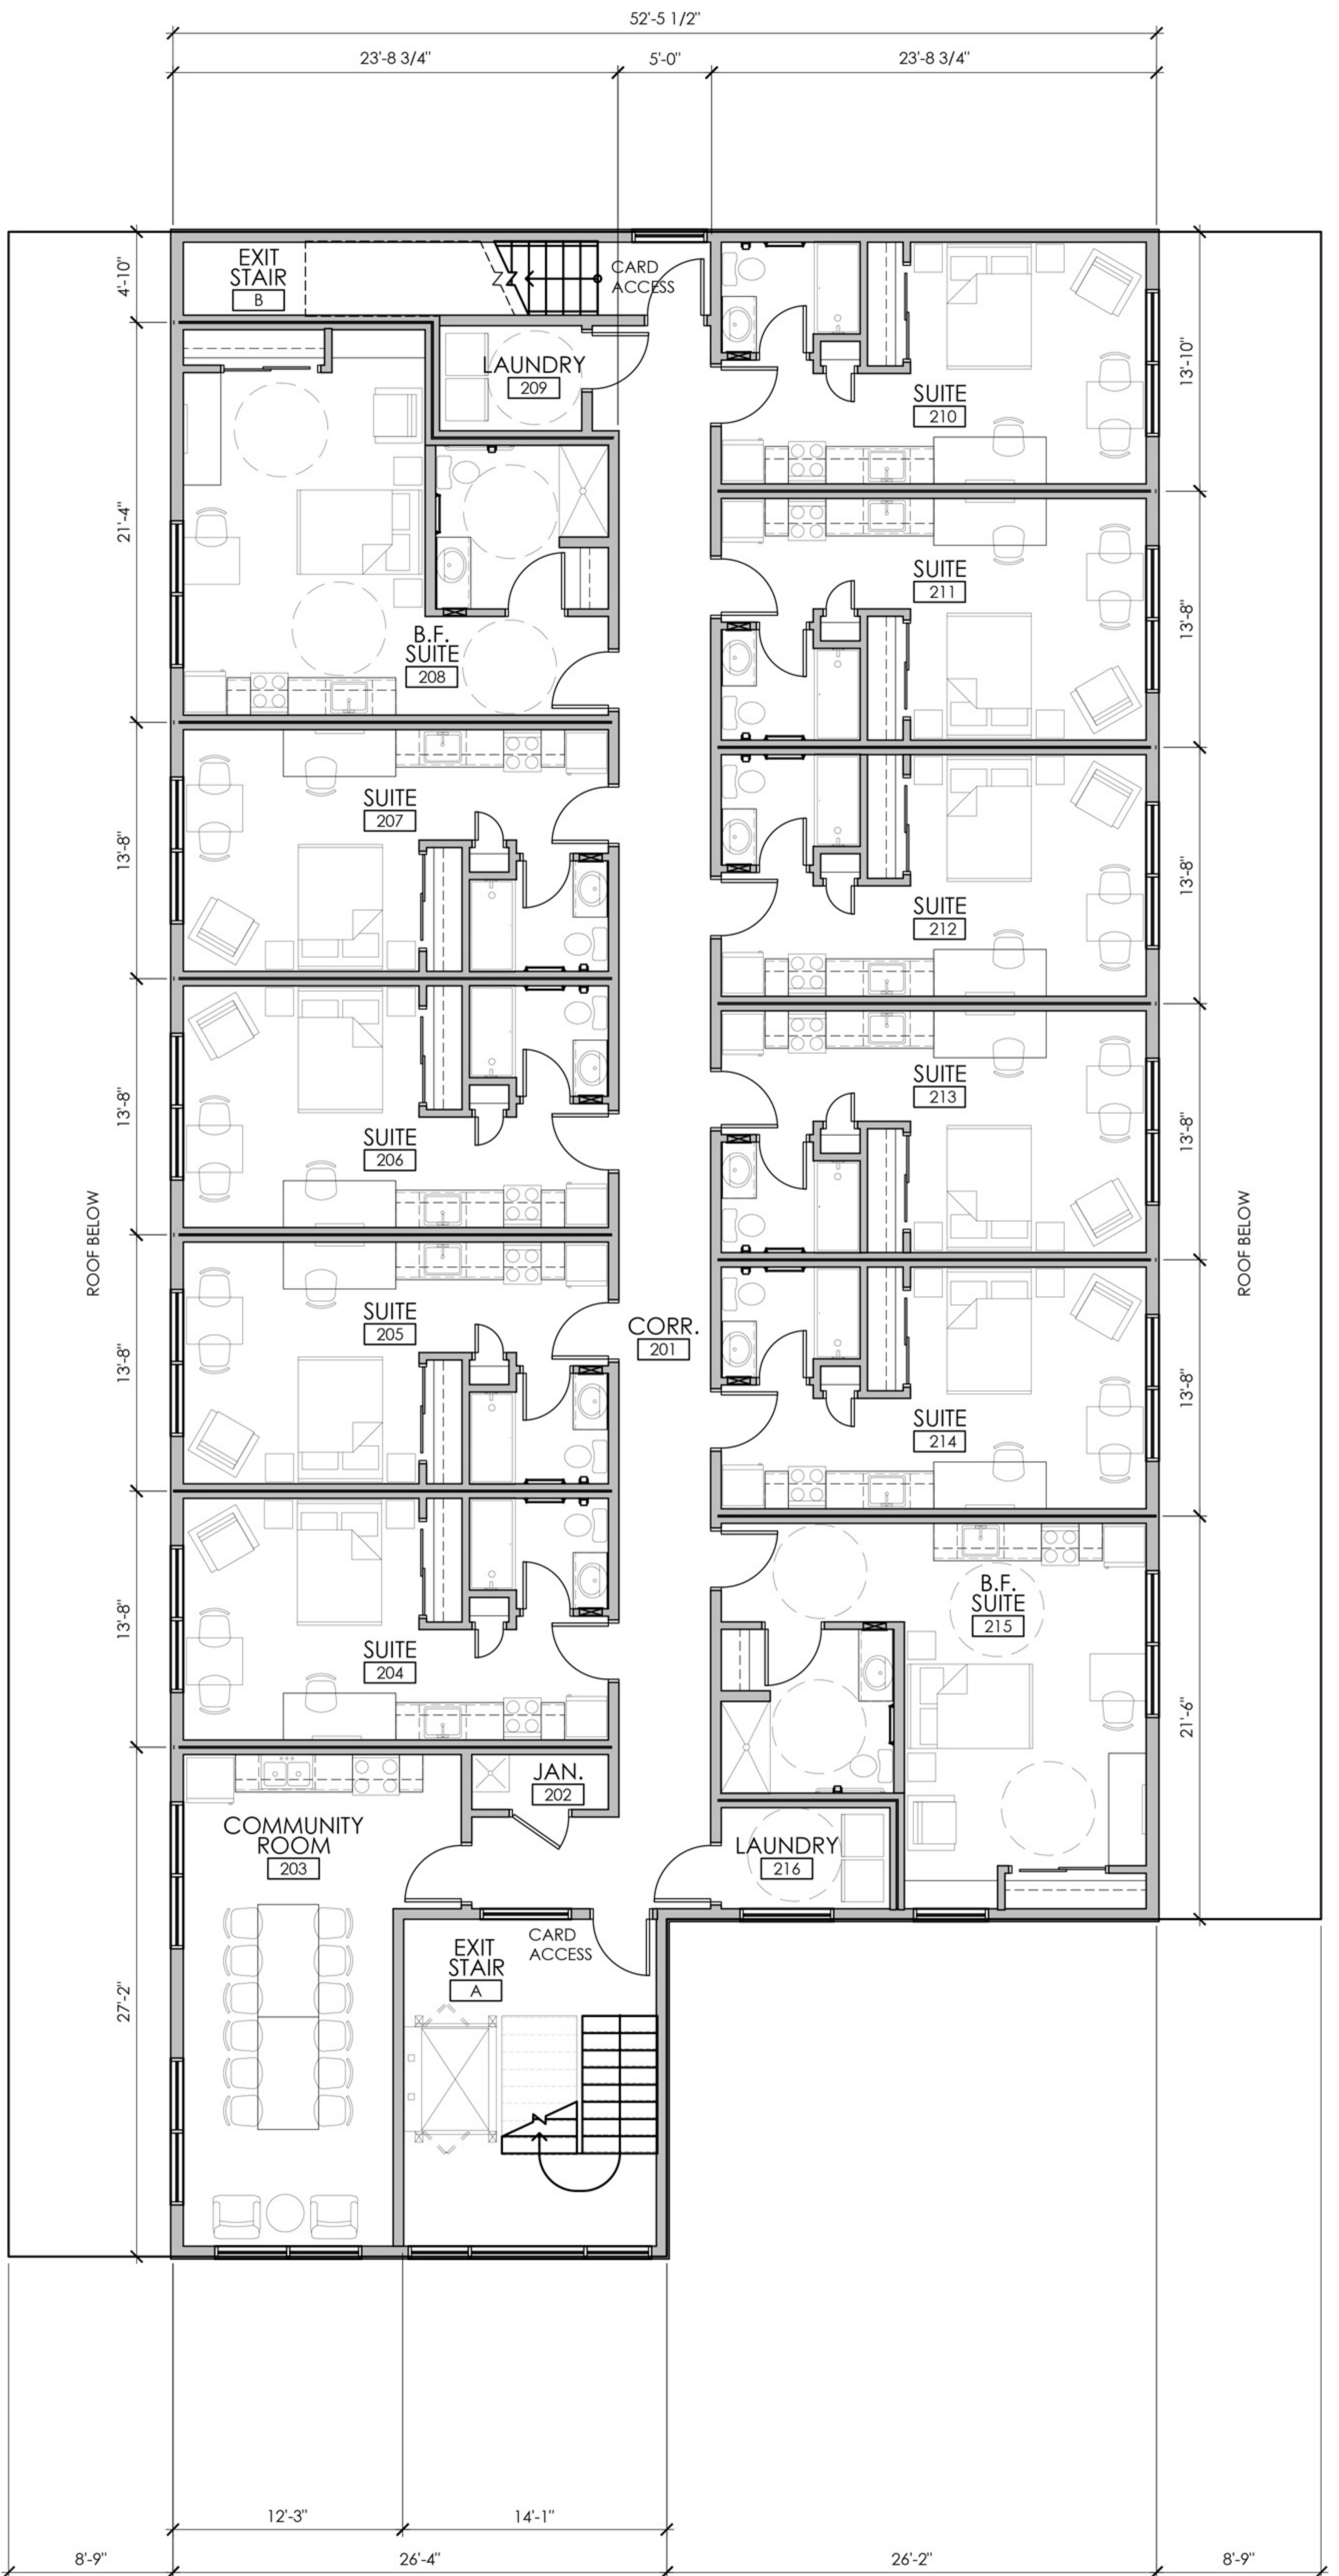

4

PROPOSED SECOND FLOOR PLAN

1/8" = 1'-0"